
FEBRUARY 19, 2025

REGALA PARK FLAG FOOTBALL FIELD
A/E PROJECT NO. 24-1130-0049



ST. JOHN THE BAPTIST PARISH
OWNER

MEYER ENGINEERS, LTD.
ENGINEER AND ARCHITECT

NOTICE TO BIDDERS:

This Addendum shall be considered part of the Contract Documents for the same above-mentioned project as though it had been issued at the same time and incorporated integrally therewith. Where provisions of the following supplementary data differ from those of the original Contract Documents, this Addendum shall govern and take precedence.

Acknowledge receipt of the addendum by inserting its number on the Quote Sheet of the Bid Documents. Failure to do so will cause the bid response to be rejected.

Quoters are hereby notified that they shall make any necessary adjustments in their estimates on account of this Addendum. It will be construed that each Quote Sheet's proposal is submitted with full knowledge of all modifications and supplemental data specified herein.

AD2.1 There was a Non-Mandatory Pre-Quote Conference held at 10:00 A.M. on February 18, 2025. Attached are the Conference Notes and Sign-In Sheet numbered AD2-3 through AD2-4.

AD2.2 Contractor Questions & Answers:

Q: I saw in the drawings that the project calls out GEOFLO DRAINAGE & SHOCK ATTENUATION BLANKET but in the specifications, it does not state anything about a shock/drainage pad. I am wondering if there will be an addendum to clarify.

A: The concrete infill with geoflo blanket or a standard stone base, with strip drains as included in the current specs is allowed. See Attached Detail No. 4 numbered AD2-5.

Q: The specifications indicate the new field is to be built with a traditional base including 4” of base stone and 2” of finish stone, but the drawings indicate the base to be concrete with a geogrid. Can we get some clarification as to how this will be built?

A: The concrete infill with geoflo blanket or a standard stone base, with strip drains as included in the current specs is allowed. See Attached Detail Nos. 4 numbered AD2-5.

Q: It was mentioned at the prebid that another contractor that is doing the parking lot would spread existing dirt over the new flag football field. Please confirm that this contract will only require the contractor to grade the dirt on the new flag football field and not have to move it from an existing pile on site.

A: Paving contractor to spread excavated material over proposed field. Turf contractor will be required to grade and compact subbase material. If additional excavation is required, Owner to provide location on site to store excess material.

Q: Is Owner’s Protective Liability Insurance required?

A: Yes. Follow insurance requirements as detailed in the specifications.

Q: Can the owner provide a budget for the project?

A: \$250,000

* * *

24-1130-0049.MIS

REGALA PARK FLAG FOOTBALL FIELD
NON-MANDATORY PRE-QUOTE CONFERENCE NOTES
A/E PROJECT NO. 24-1130-0049 FEBRUARY 18, 2025


1. Quote Date: February 27, 2025, at 9:45 A.M. Bids will be read at 10:00 A.M. in the Council Chambers.
2. Completion - 90 consecutive calendar days.
3. Contractor License Category: Building Construction or Recreation & Sporting Facilities & Golf Courses
4. \$250 per calendar day Liquidated Damages if work not completed in contract time.
5. Three Day Addenda – February 24, 2025 (All questions should be emailed by February 21, 2025, by 5:00 p.m.) Email to Peter Montz at p.montz@stjohn-la.gov or Donovan Duffy at dduffy@meyer-e-l.com.
6. The project is tax exempt.

SIGN-IN SHEET - NON-MANDATORY PRE-QUOTE CONFERENCE

A/E PROJECT NO.: 24-1130-0049 PROJECT NAME: REGALA PARK FLAG FOOTBALL FIELD

DATE: 02/18/2025 LOCATION: REGALA PARK

	NAME	COMPANY	PHONE	EMAIL
1	DONOVAN P. DUFFY, P.E.	MEYER ENGINEERS, LTD.	504.885.9892	<u>dduffy@meyer-e-l.com</u>
2	MARINA SAAD	MEYER ENGINEERS, LTD.	504.885.9892	<u>msaad@meyer-e-l.com</u>
3	<u>Daniel Veuleman</u>	<u>Athletic Turf Solutions</u>	<u>337-526-7712</u>	<u>daniela@ats-la.com</u>
4	<u>Trent Greco</u>	<u>Cycle Construction</u>	<u>504-275-1344</u>	<u>estimating@cycleconstruction.com</u>
5	<u>Ryan Foret</u>	<u>Foret Contracting</u>	<u>985 637 0843</u>	<u>ryan@foretgroup.com</u>
6	<u>Calvin Jones</u>	<u>Jones Construction Solutions</u>	<u>(225) 348-3748</u>	<u>Bids@JCSBuilds.com</u>
7	<u>P Monte</u>	<u>SSBP</u>		
8	<u>ERROL MANGUEL</u>	<u>SSBP</u>		
9	<u>WYNN VINSON</u>	<u>SPAW SPORTS TURF</u>	<u>601-416-4767</u>	<u>WYNN.VINSON@SPAWNINC.COM</u>
10				
11				
12				
13				
14				
15				
16				
17				
18				
19				
20				

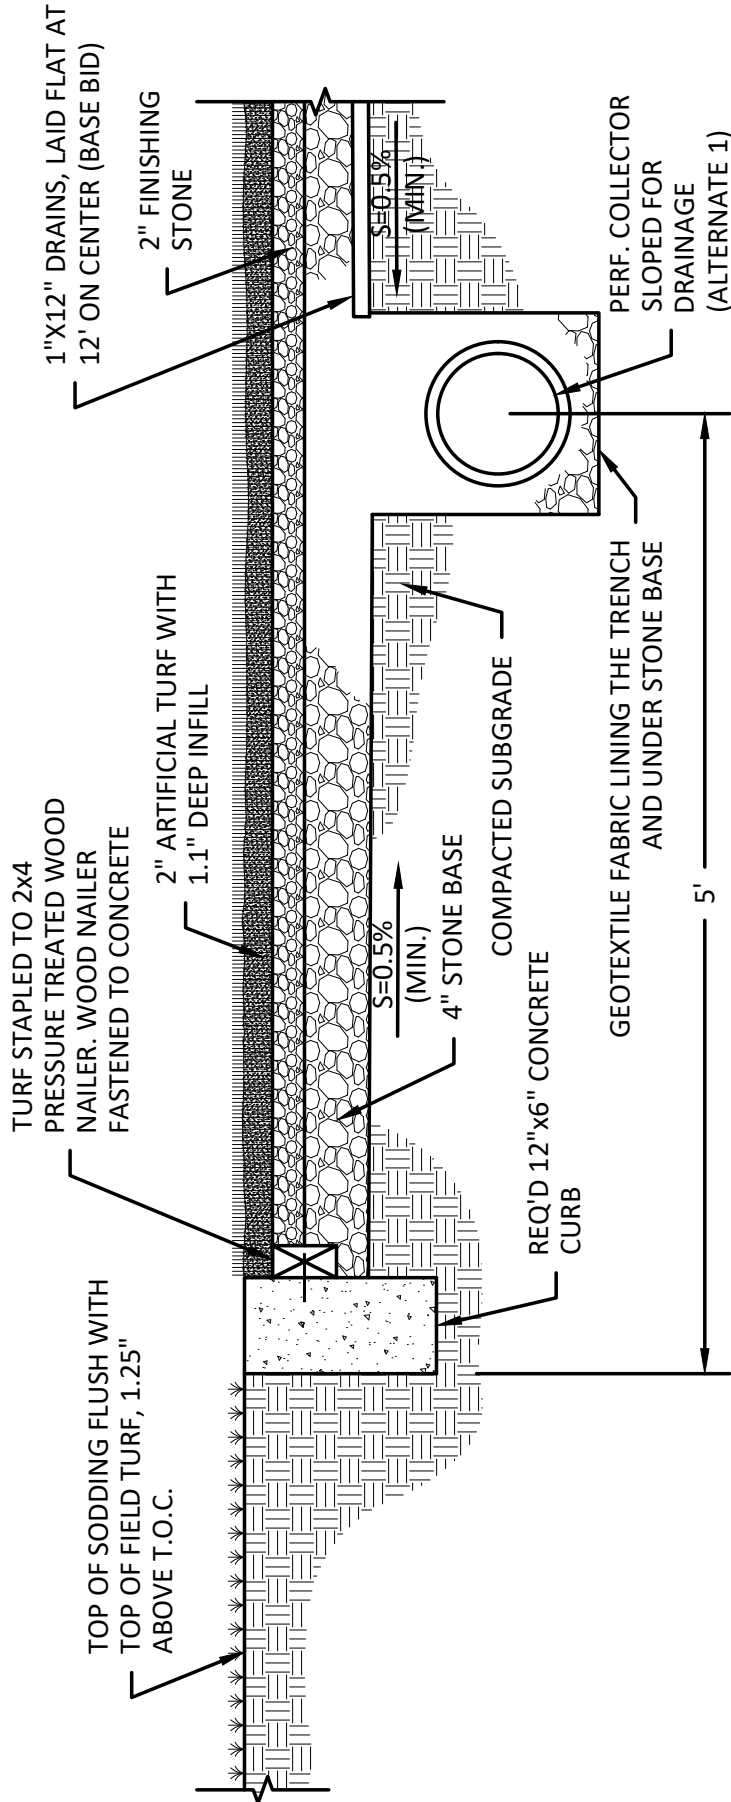

NOTE: TURF SECTION INCLUDED IN BASE BID SHALL BE EITHER CONCRETE INFILL WITH DRAINAGE/SHOCK PADDING (DETAIL 1) OR STONE BASE AS SHOWN IN THIS DETAIL. STRIP DRAINS TO BE INCLUDED IN BASE BID. PERFORATED COLLECTOR AND OUTFALL PIPES TO BE INCLUDED IN ALTERNATE PRICING.

4

STANDARD TURF SECTION (STONE BASE)

N.T.S